

LAKEHURST



Right Where You Want to Be!

DAN RYAN
BUILDERS 

Better Value. Better Living.™

ELEVATION 2



Right Where You Want to Be!

DAN RYAN
BUILDERS 






Better Value. Better Living.™

ELEVATION 1


R3 GREE 10-27-20

LAKEHURST

Approximate Sq. Ft. 2,311 to 2,320
 3-4 Bedrooms, 2.5 Baths
 2 Car Garage

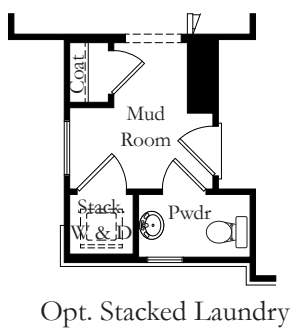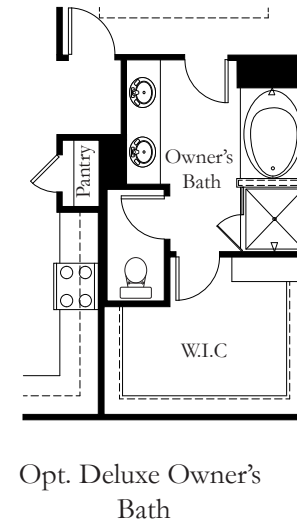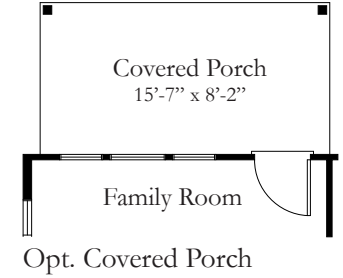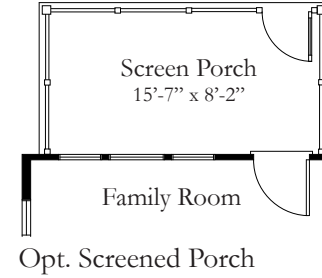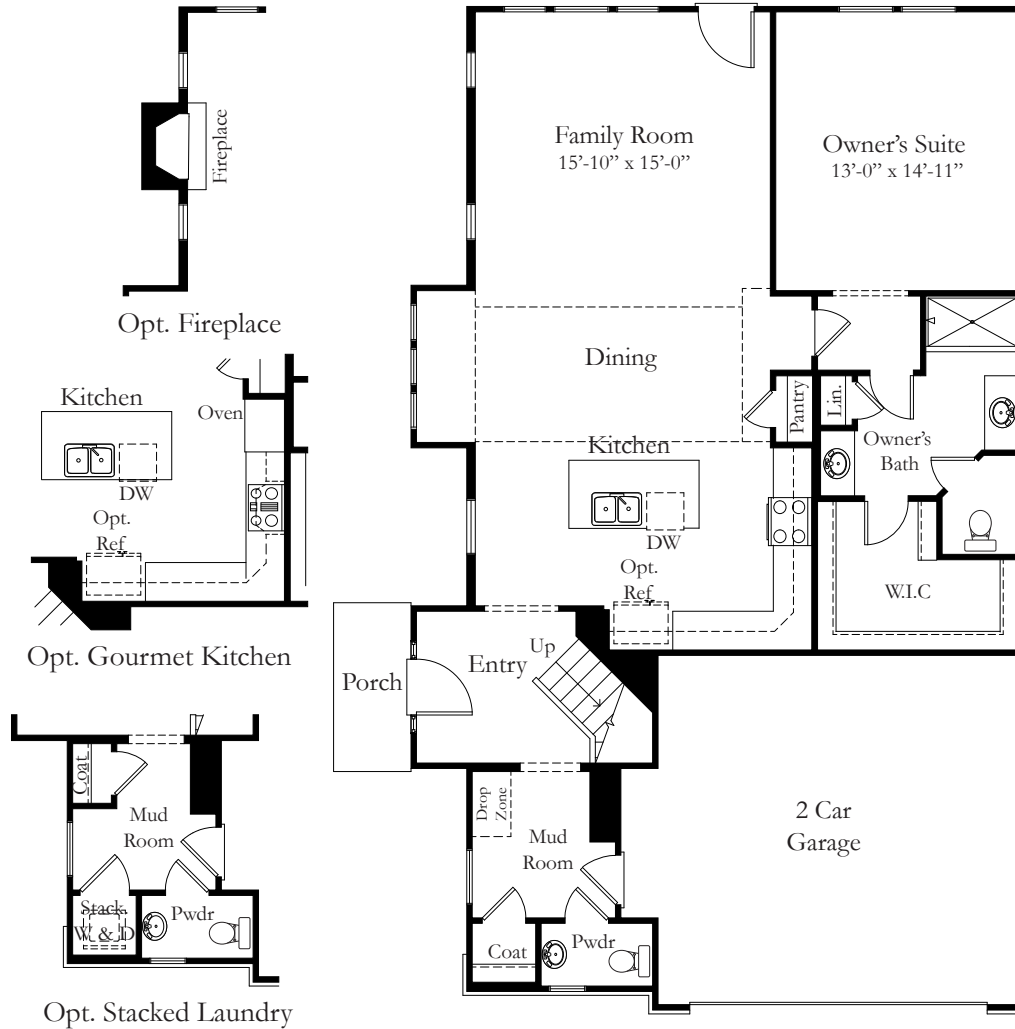

FIRST FLOOR

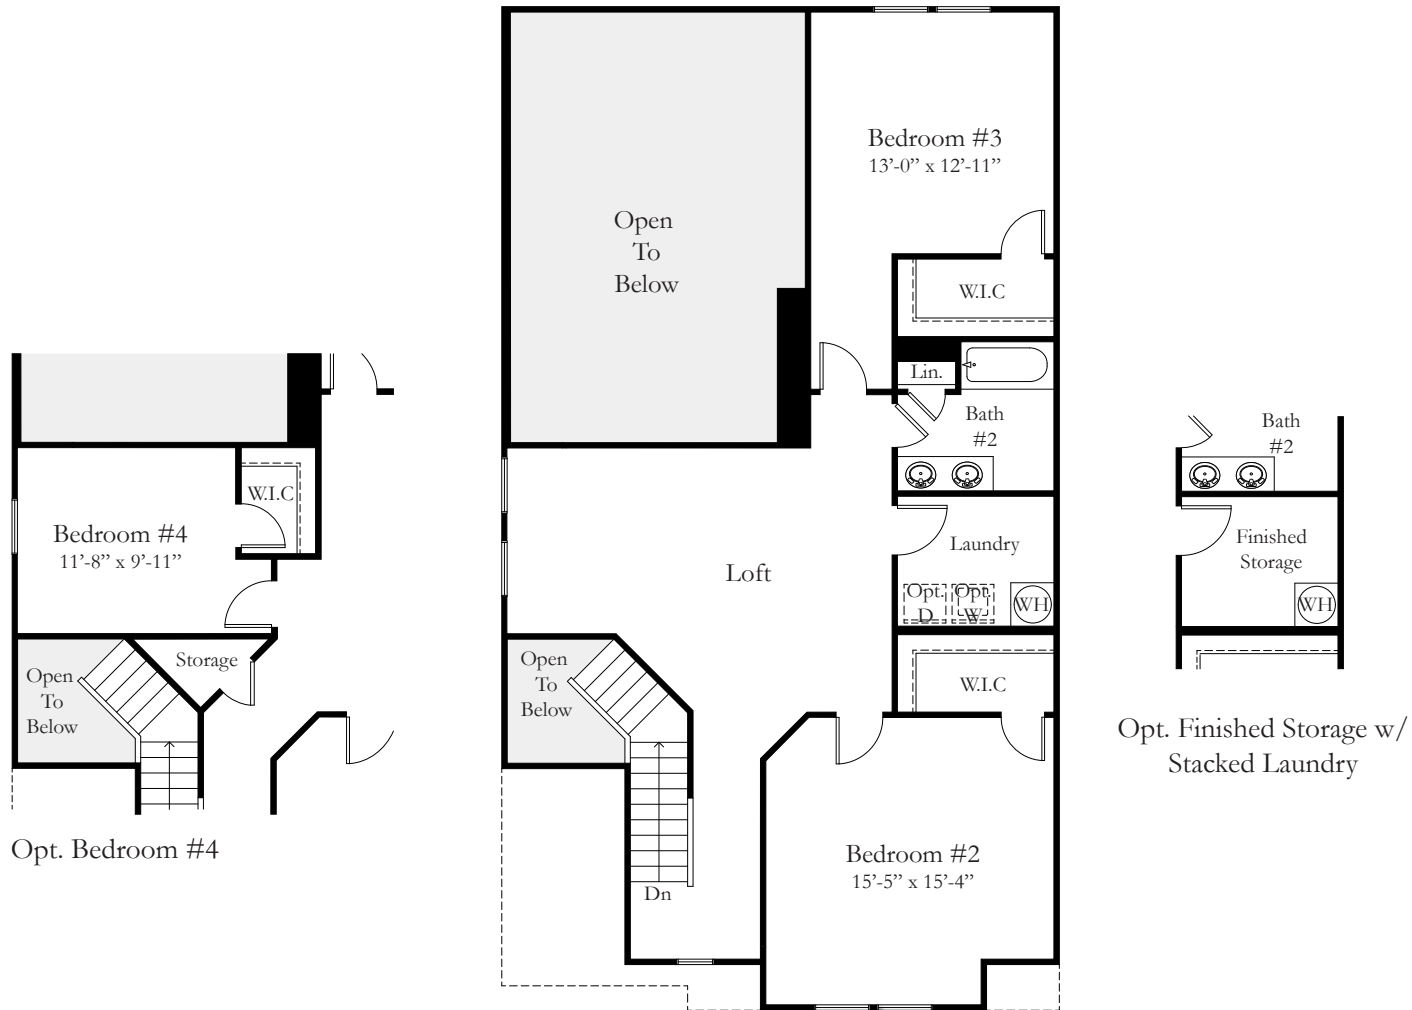

SECOND FLOOR

*THIS BROCHURE IS DESIGNED TO SHOW THE GENERAL LAYOUT OF SPECIFIC FLOOR PLANS. ALL IMAGES ARE ARTIST RENDERINGS PROVIDED FOR ILLUSTRATIVE PURPOSES ONLY AND ARE NOT A PART OF A LEGAL CONTRACT. Floor plans are not to scale, and may depict optional features that are not included in base home pricing and are not to be construed as contractual standards. Not all optional features may be shown. Floor plans and optional features (including, without limitation, specifications, materials, features, and pricing thereof) are subject to change without notice. Floor plans and optional features offered vary by community and model of home. Accordingly, please check with a sales representative for your specific community to confirm whether particular floor plan is available, and what particular options are standard and what may be otherwise available. All dimensions/square footage are approximate; actual dimensions/square footage may vary. All views, landscaping, home siting and orientation/configuration, improvements and amenities are, as stated above, provided for illustrative purposes only.

Right Where You Want to Be!

DAN RYAN
BUILDERS

Better Value. Better Living.™

