
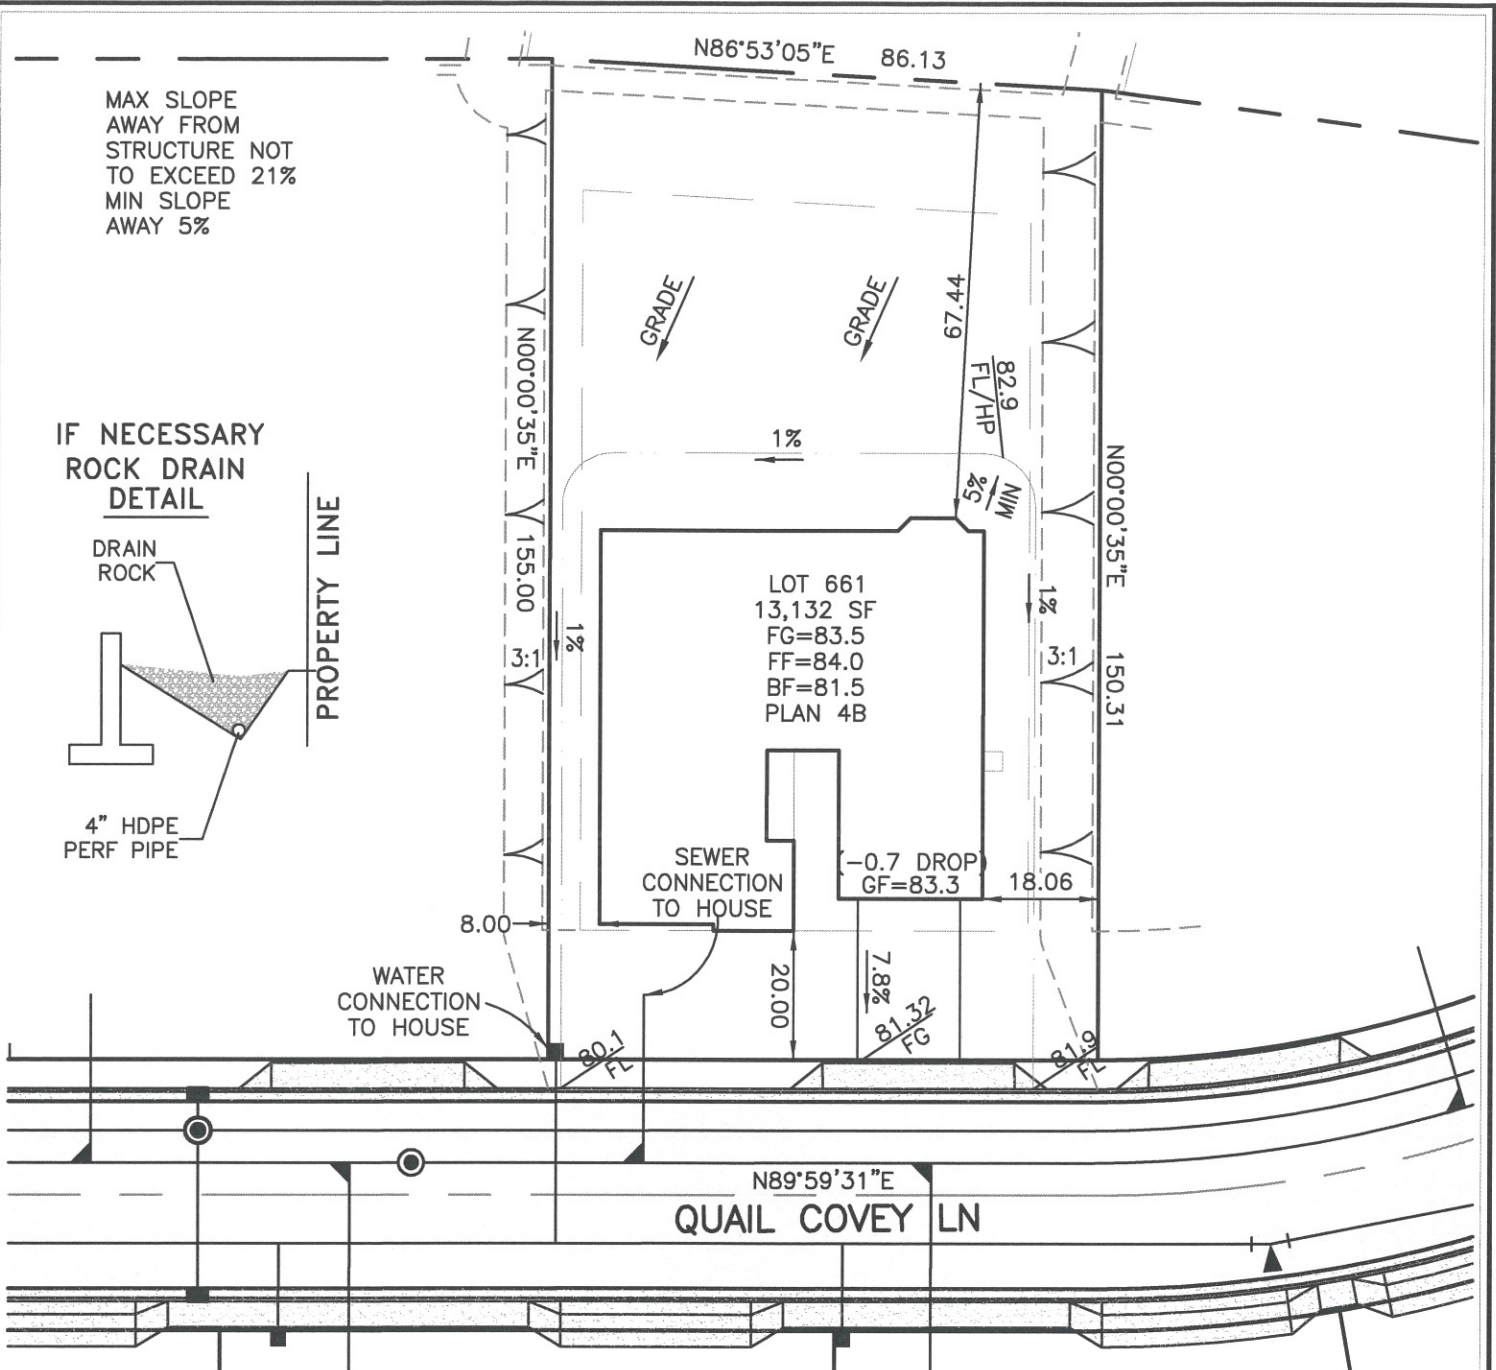


MAX SLOPE
AWAY FROM
STRUCTURE NOT
TO EXCEED 21%
MIN SLOPE
AWAY 5%

IF NECESSARY
ROCK DRAIN
DETAIL

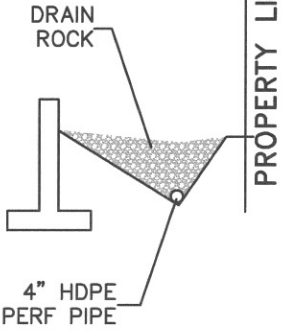

7/26/18

LOT NOTES:
 LOT 661 IS COMPONENT OF
 FINAL TRACT MAP #5257
 13,132 SQ FT LOT
 FRONT SETBACK 20'
 REAR SETBACK 20'
 SIDE SETBACKS 5' & 11'
 RYDER HOUSE PLAN 4B
 MASTER PLAN #RSR2551A12

DONOVAN RANCH
 PHASE - 6
 LOT 661

SCALE: 1"=30'
 325 Quail Covey Lane
 APN: 534-693-05
 COPYRIGHT: TEC CIVIL ENG



SHEET
 1
 OF
 1