



**IF NECESSARY
ROCK DRAIN
DETAIL**

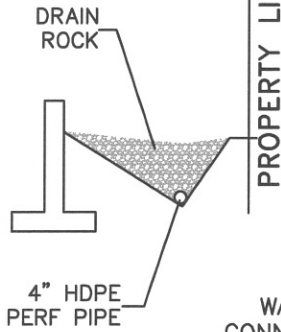

MAX SLOPE
AWAY FROM
STRUCTURE NOT
TO EXCEED 21%
MIN SLOPE
AWAY 5%

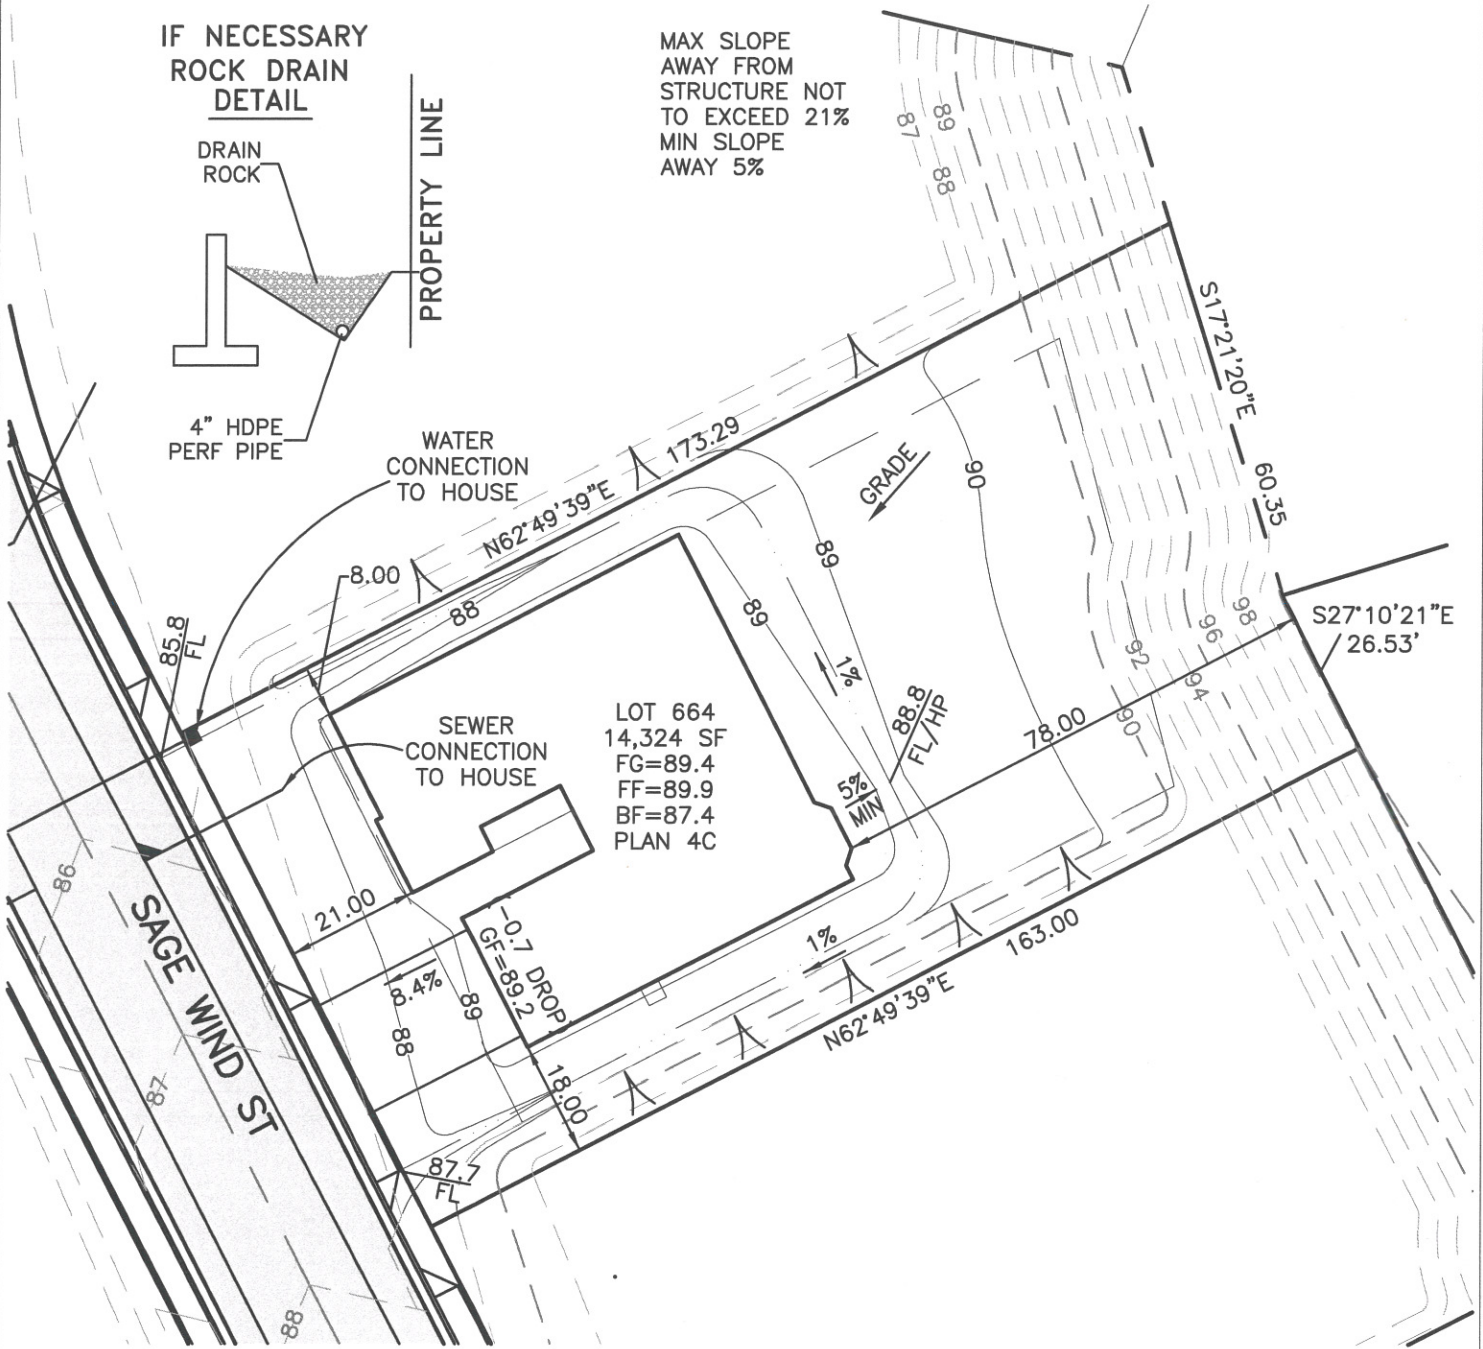

LOT 664
14,324 SF
FG=89.4
FF=89.9
BF=87.4
PLAN 4C



9/28/18

LOT NOTES:
LOT 664 IS COMPONENT OF
FINAL TRACT MAP #5257
14,324 SQ FT LOT
FRONT SETBACK 20'
REAR SETBACK 20'
SIDE SETBACKS 8'
RYDER HOUSE PLAN 4C
MASTER PLAN #RSR2551A12

**DONOVAN RANCH
PHASE - 6
LOT 664**

SCALE: 1"=30'
11578 Sage Wind St
APN: 534-694-02
COPYRIGHT: TEC CIVIL ENG



SHEET
1
OF
1