



IF NECESSARY  
ROCK DRAIN  
DETAIL

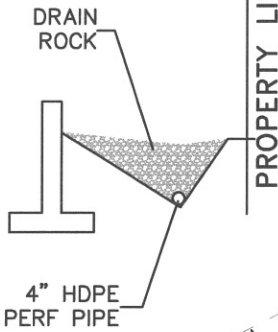


MAX SLOPE  
AWAY FROM  
STRUCTURE NOT  
TO EXCEED 21%  
MIN SLOPE  
AWAY 5%

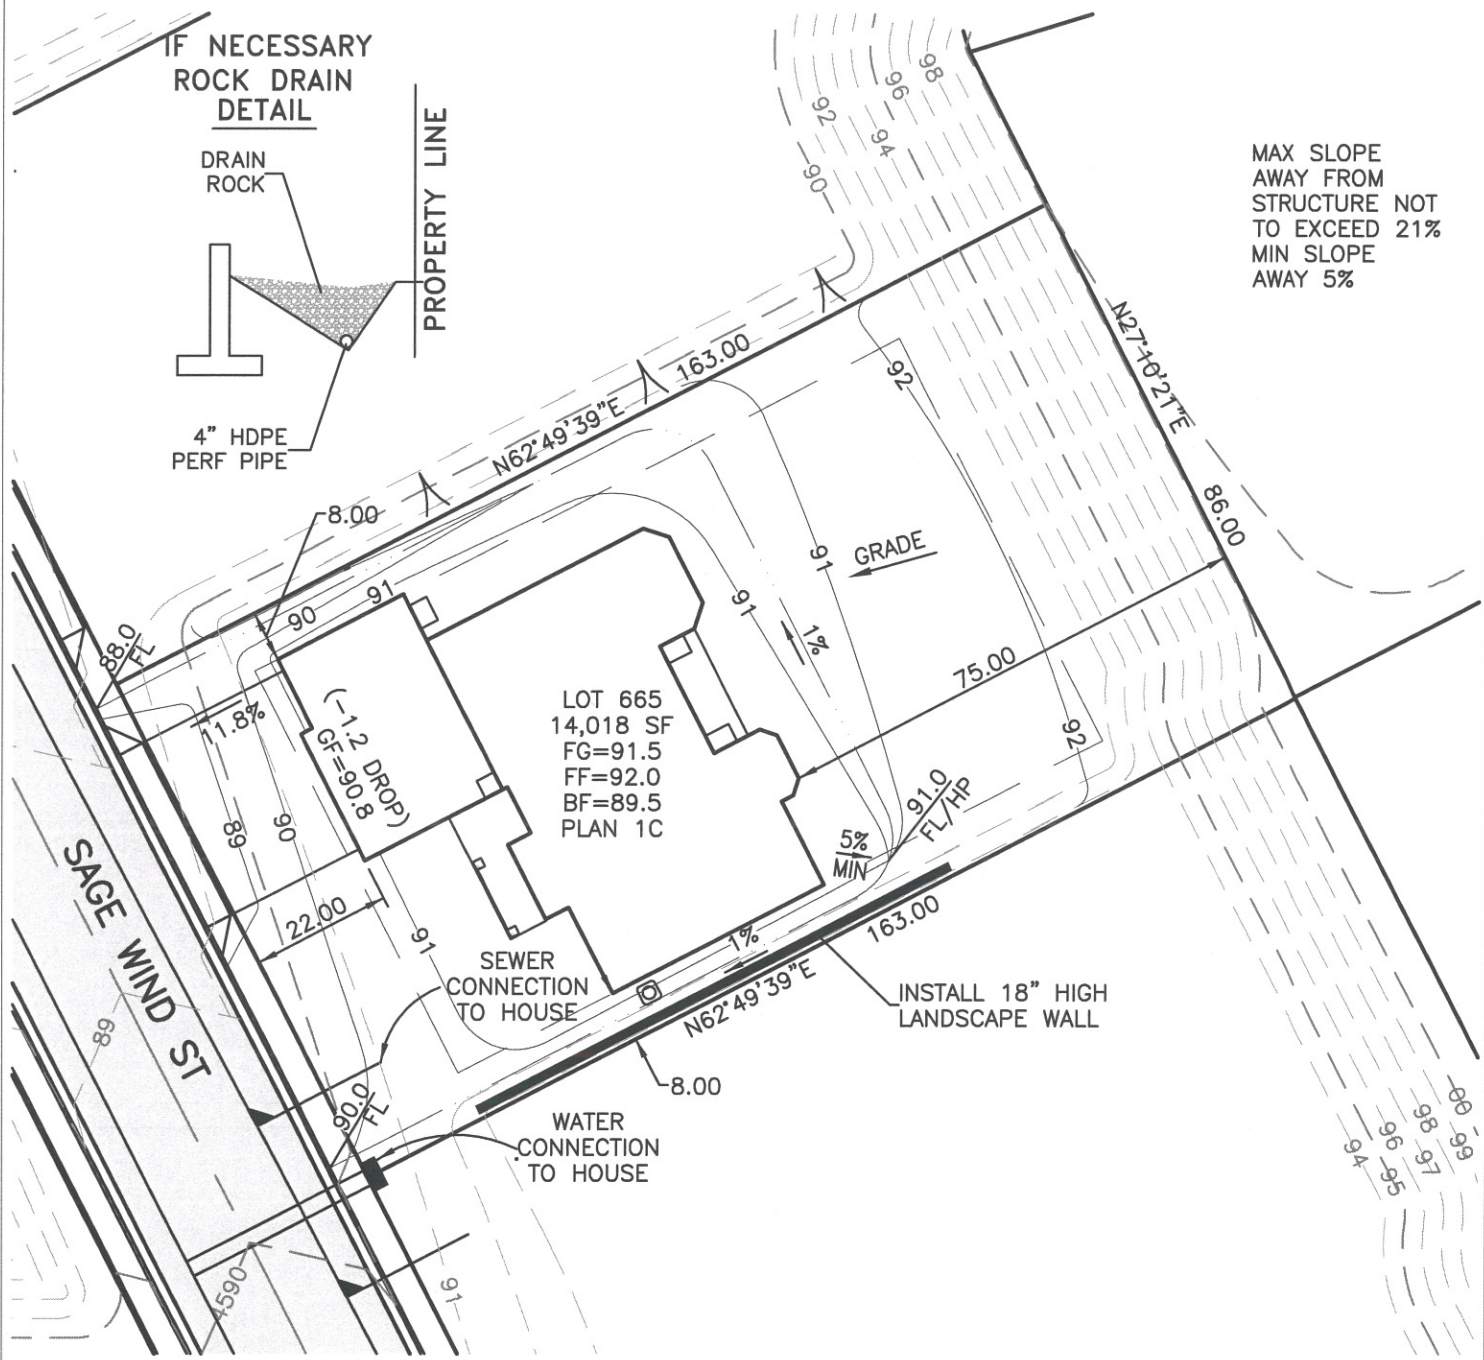


LOT 665  
14,018 SF  
FG=91.5  
FF=92.0  
BF=89.5  
PLAN 1C

SAGE WIND ST

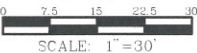

SCALE: 1"=30'

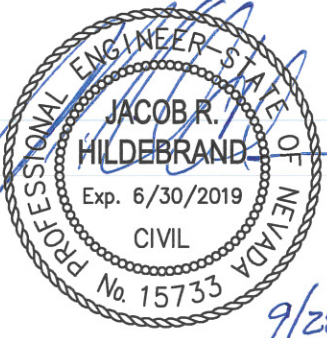

*9/28/18*

- LOT NOTES:**  
 LOT 665 IS COMPONENT OF  
 FINAL TRACT MAP #5257  
 14,018 SQ FT LOT  
 FRONT SETBACK 20'  
 REAR SETBACK 20'  
 SIDE SETBACKS 8'  
 RYDER HOUSE PLAN 1C  
 MASTER PLAN #RSR2352A12

DONOVAN RANCH  
 PHASE - 6  
 LOT 665

SCALE: 1"=30'
11572 Sage Wind St
APN: 534-694-03
COPYRIGHT: TEC CIVIL ENG



SHEET 1
OF 1